


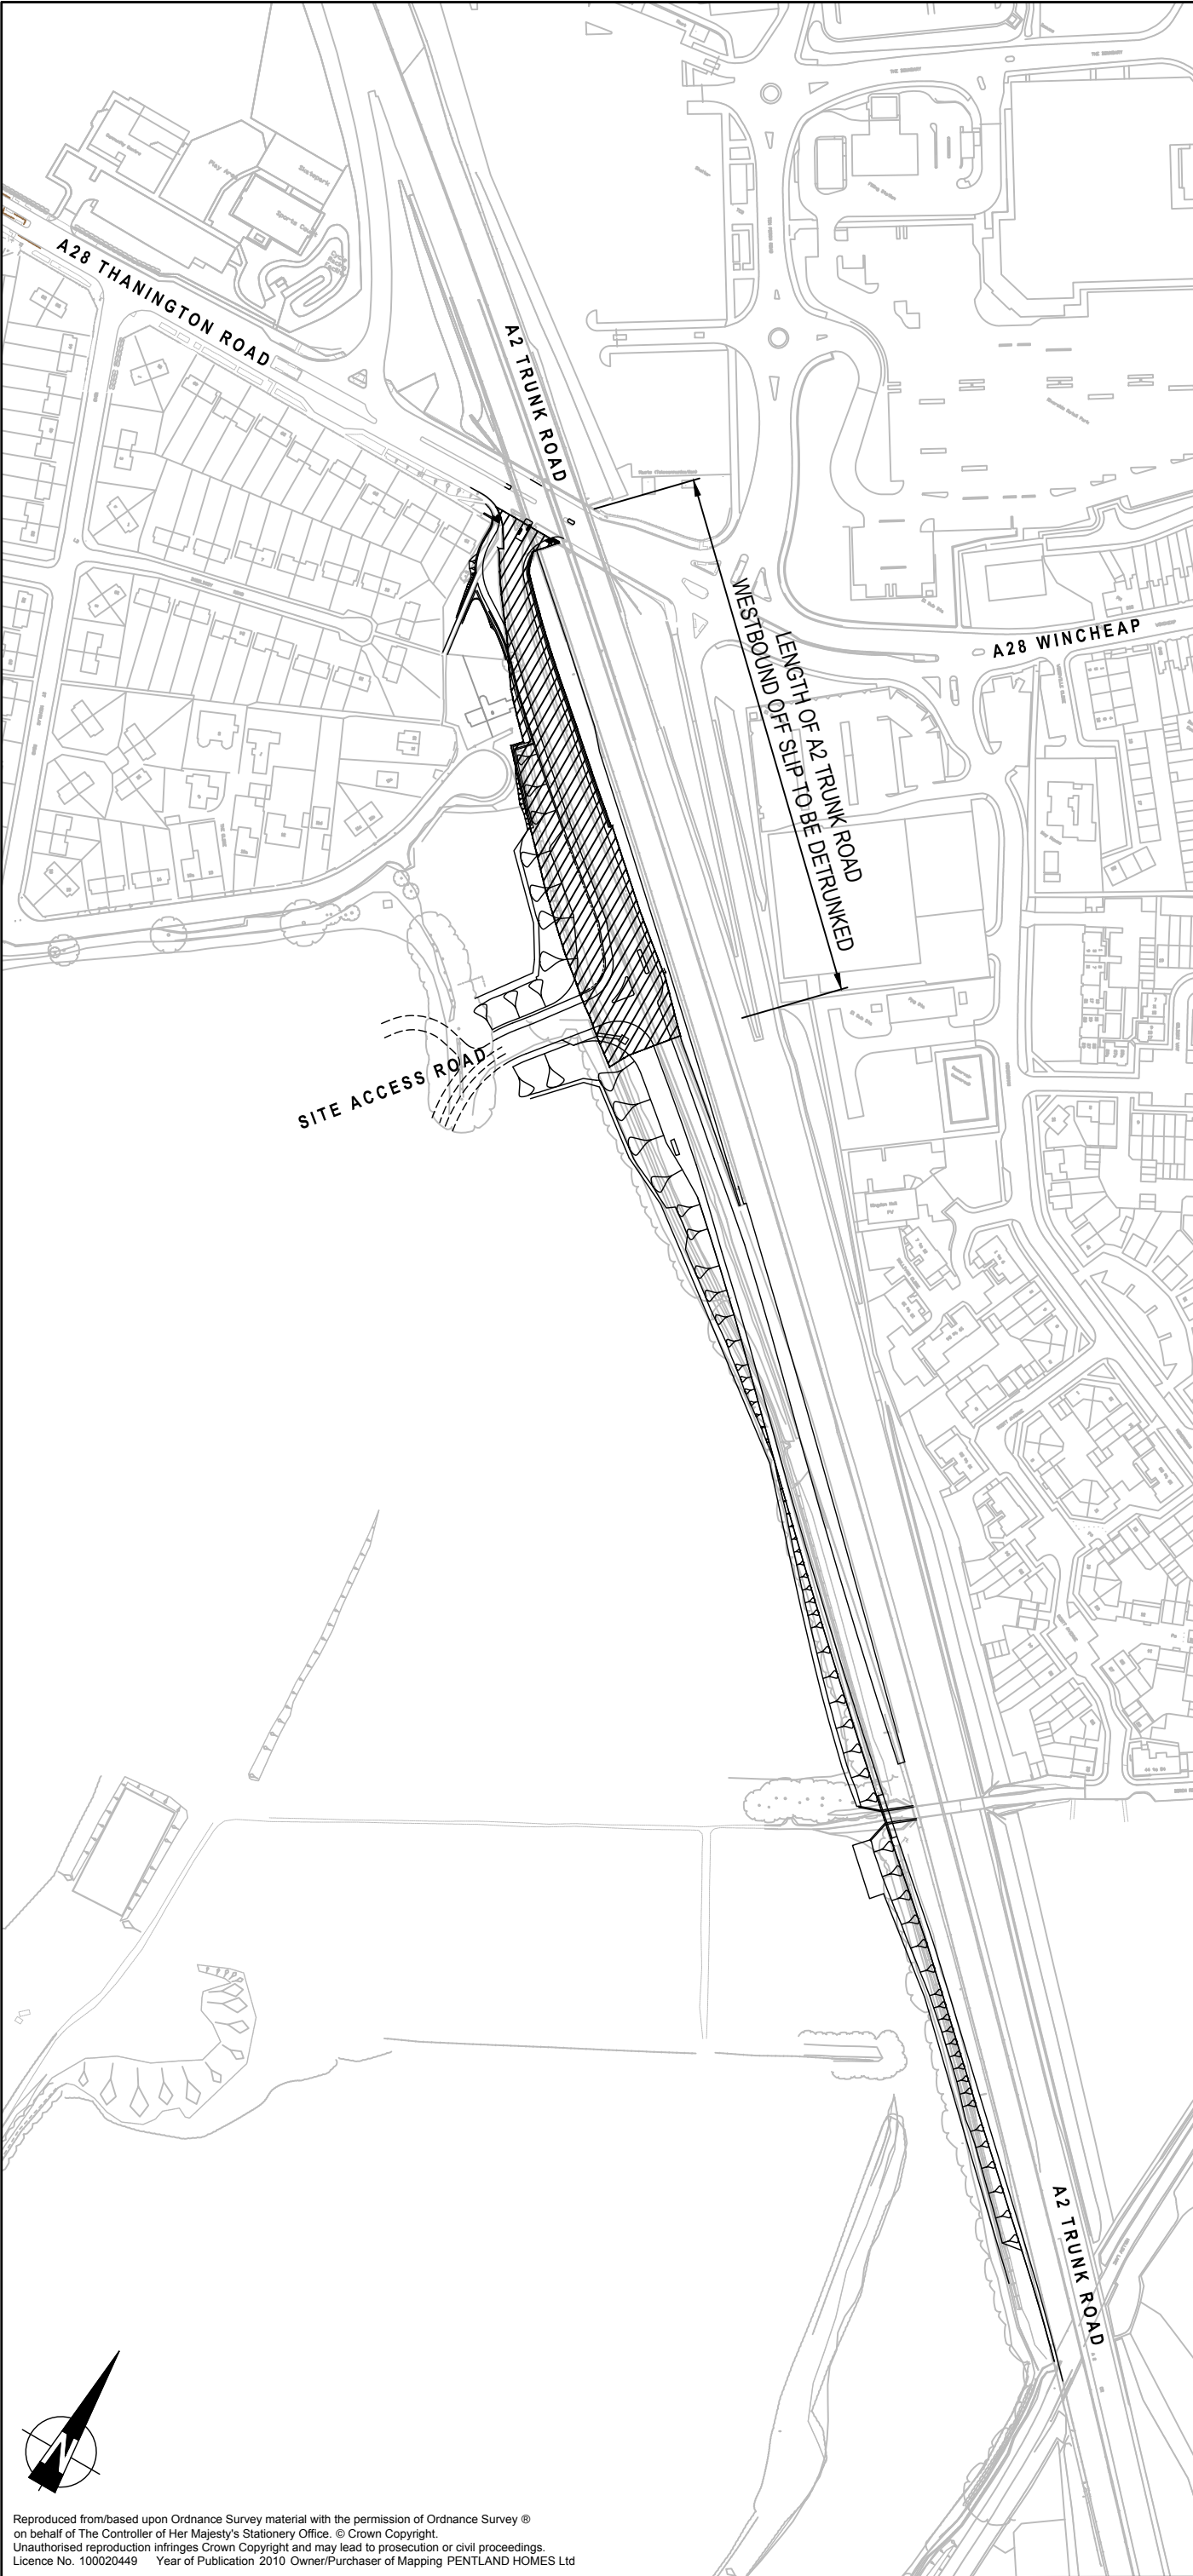

GENERAL NOTES:

- 1. THIS DRAWING SHALL BE READ IN CONJUNCTION WITH ALL OTHER RELEVANT DOCUMENTATION.
- 2. DO NOT SCALE FROM THIS DRAWING.
- 3. ALL DIMENSIONS ARE IN METRES UNLESS SPECIFIED OTHERWISE.
- 4. DRAWING BASED ON TOPOGRAPHICAL SURVEY INFORMATION BY OMEGA GEOMATICS, DRAWING REFERENCE 12-0158 DATED SEPTEMBER 2016 & M-EC GEOMATICS, DRAWING REFERENCE 21251_06_170_01 DATED MARCH 2016 & SEVERN PARTNERSHIP, DRAWING REFERENCE 16063 DATED APRIL 2016.

LEGEND:

[Hatched Box] SECTION OF A2 TRUNK ROAD WESTBOUND OFF SLIP TO BE DETRUNKED

Title of the Order	
The A2 Trunk Road (Thanington Westbound Off Slip) (Detrunking) Order 202x	
Plan Registry No: 37827/2001/005	Signed by Authority of the Secretary of State for Transport on the.....202
A SENIOR CIVIL SERVANT IN THE DEPARTMENT FOR TRANSPORT	

Mark	Revision	Date	Drawn	Chkd
				Appd

SCALING NOTE: Do not scale from this drawing. If in doubt, ask.
UTILITIES NOTE: The position of any existing public or private sewers, utility services, plant or apparatus shown on this drawing is believed to be correct, but no warranty to this is expressed or implied. Other such plant or apparatus may also be present but not shown. The Contractor is therefore advised to undertake his own investigation where the presence of any existing sewers, services, plant or apparatus may affect his operations.

Drawing Issue Status

APPROVAL

THANINGTON PARK
A2 LONDON BOUND OFF SLIP
EXTENT OF A2 TRUNK ROAD WESTBOUND
OFF SLIP TO BE DETRUNKED

Client			 Offices throughout the UK and Europe www.peterbrett.com © Peter Brett Associates LLP ASHFORD Tel: 01233 651740
PENTLAND PROPERTIES Ltd			
Date of 1st Issue	Designed	Drawn	
06.12.2018	PG / AM	AM	
A3 Scale	Checked	Approved	
1:2500	TW	TW	
Drawing Number	Revision		
37827/2001/005	-		